


ANSCHLUSS  
BEB. PLAN NR. 15  
"LOHÄCKER"



MD HINBEBAUUNG	E + DG = II
	E + I = II
0,4	(0,5)
SD	E + DG = II: 28°-38° oder E + I = II: 24°-28°

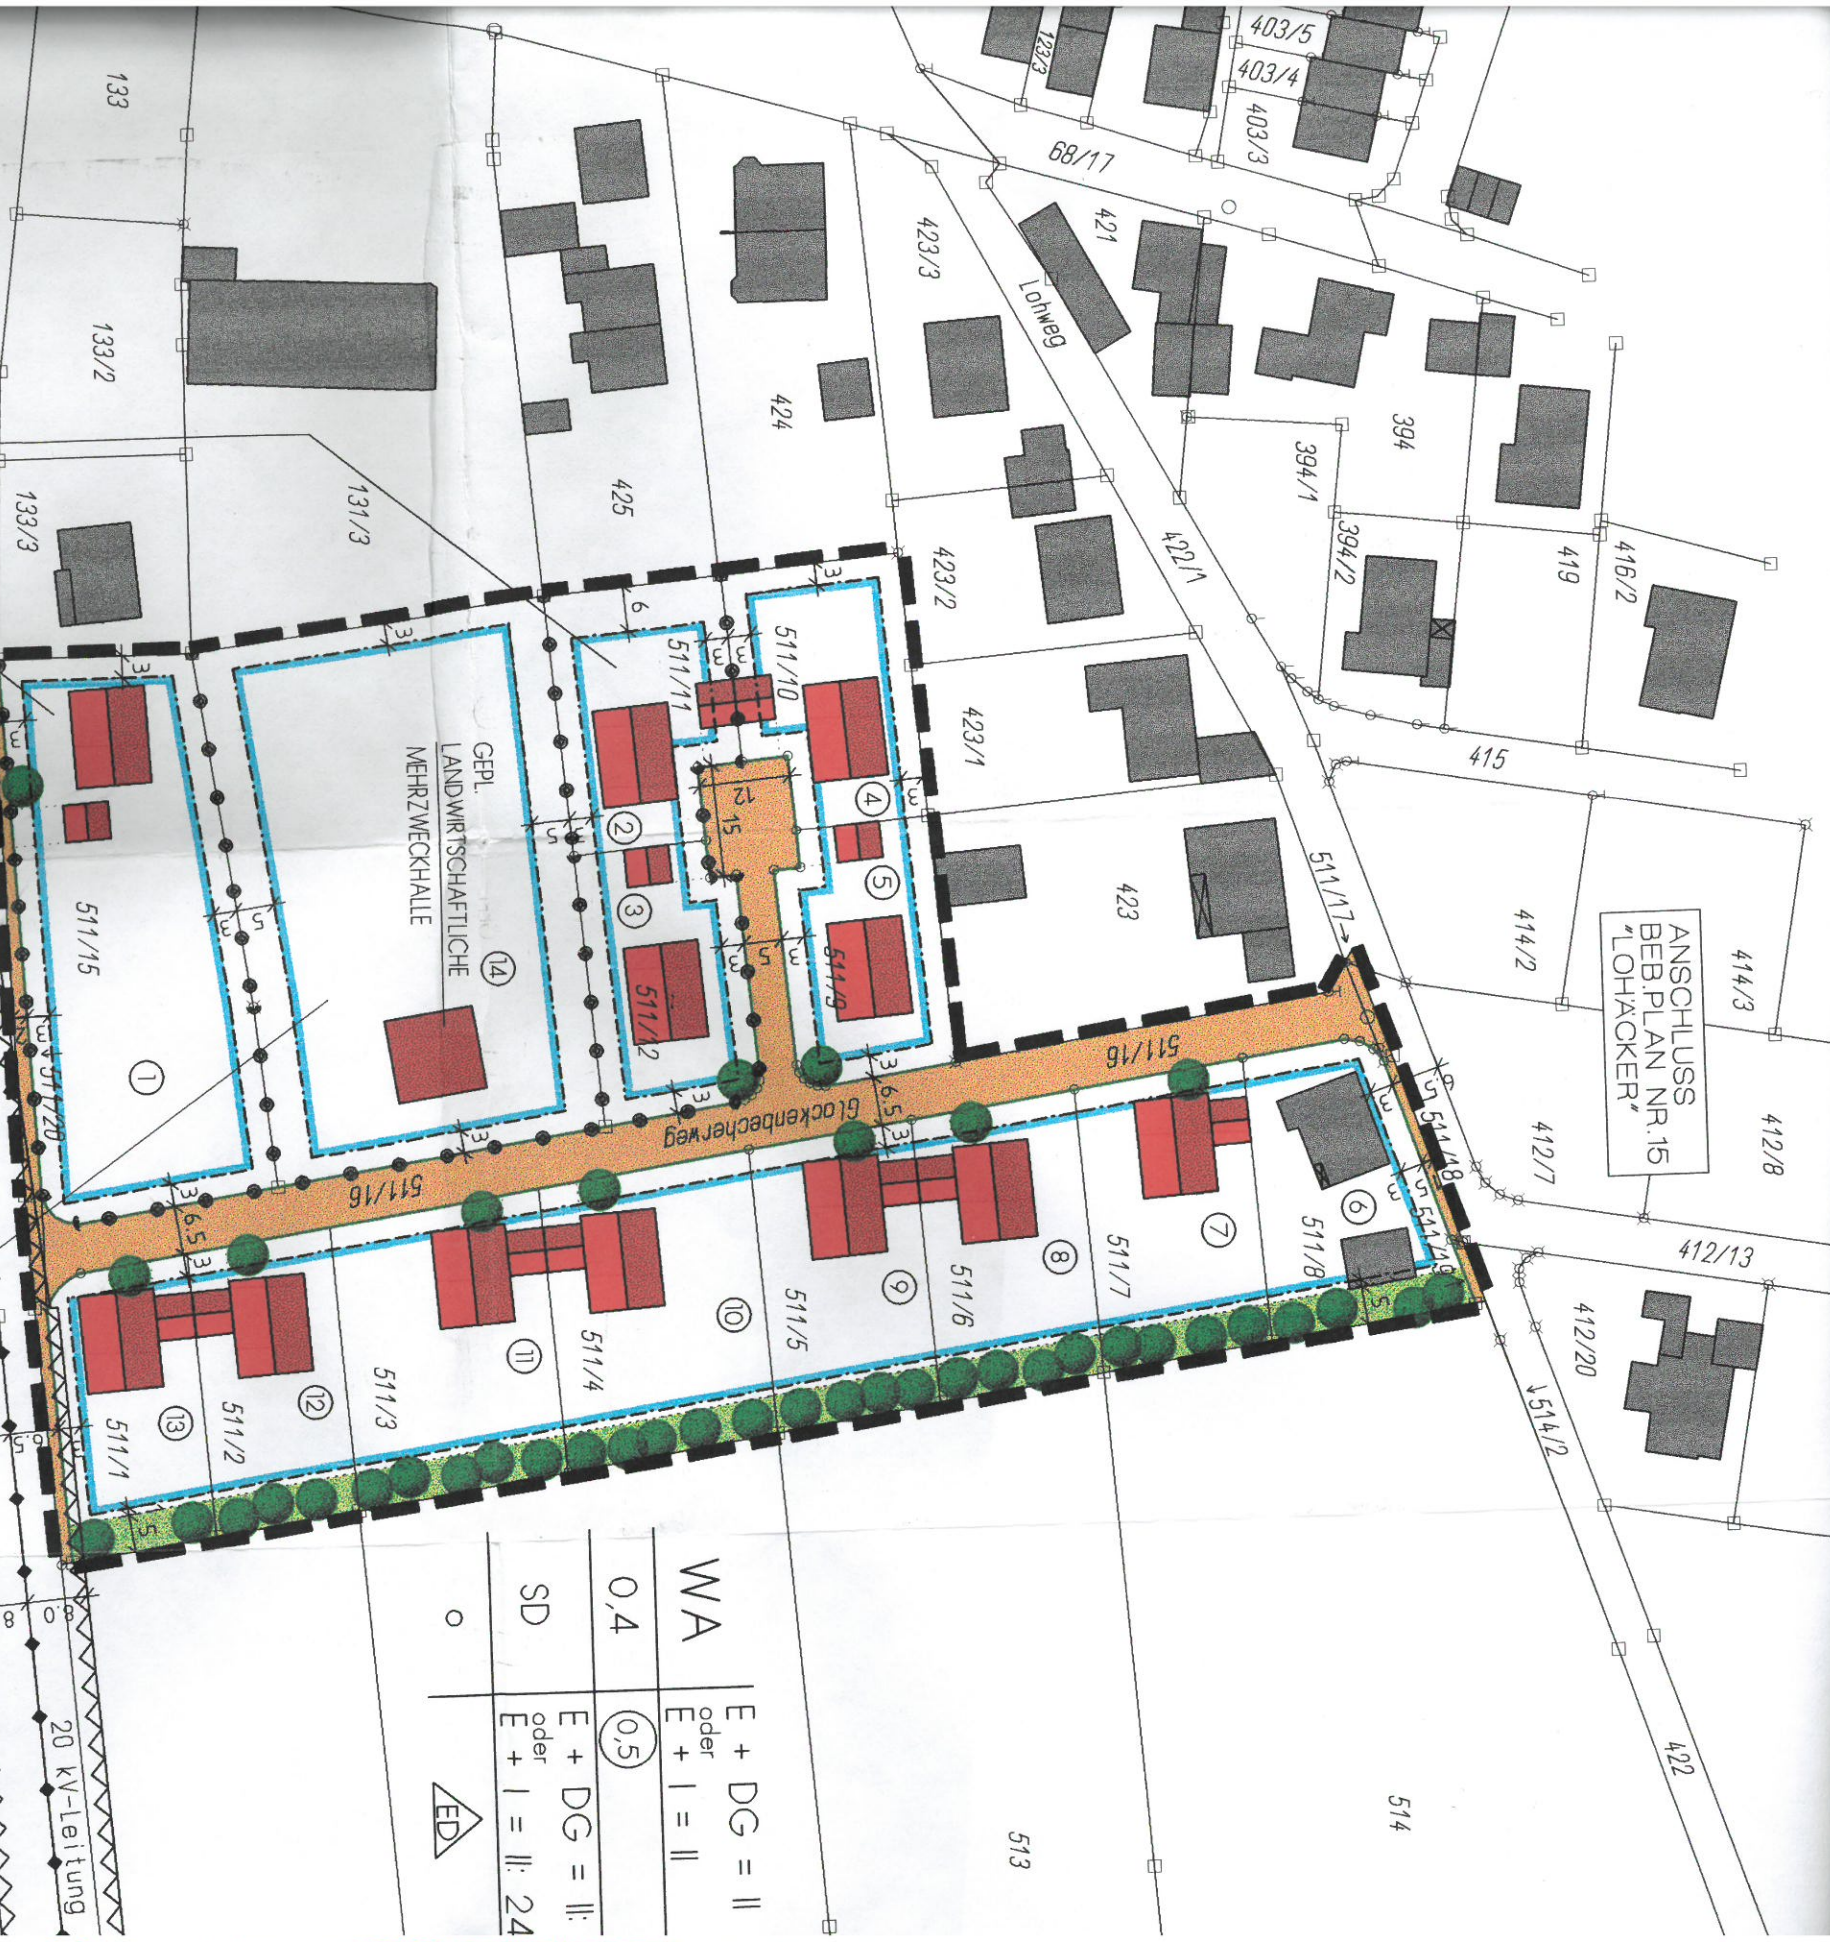

MD LANDW. GEBÄUDE	II
	(0,5)
0,4	SD
	16°-24° oder WH < 6,0 m

WA	E + DG = II
	E + I = II
0,4	(0,5)
SD	E + DG = II: oder E + I = II: 24

